



HARRIS
 Harris Civil Engineers, LLC
 1200 Hillcrest Street
 Suite 200
 Orlando, Florida 32803
 Phone: (407) 629-4777
 Fax: (407) 629-7888
 www.harriscivilengineers.com
 EB 9814

**COVE DRIVE & SOL AVENUE
 ROADWAY IMPROVEMENTS**
 City of Belle Isle
 1600 Neia Avenue
 Belle Isle, Florida 32809

No.	Date	Description

Revisions:








No.	Date	Description

Scale: N.T.S. Design: NZL
 Date: 10/14/2021 Drawn: NZL
 Project No: 06558026 Checked: DWT

SITE DETAILS

Release:

C-402

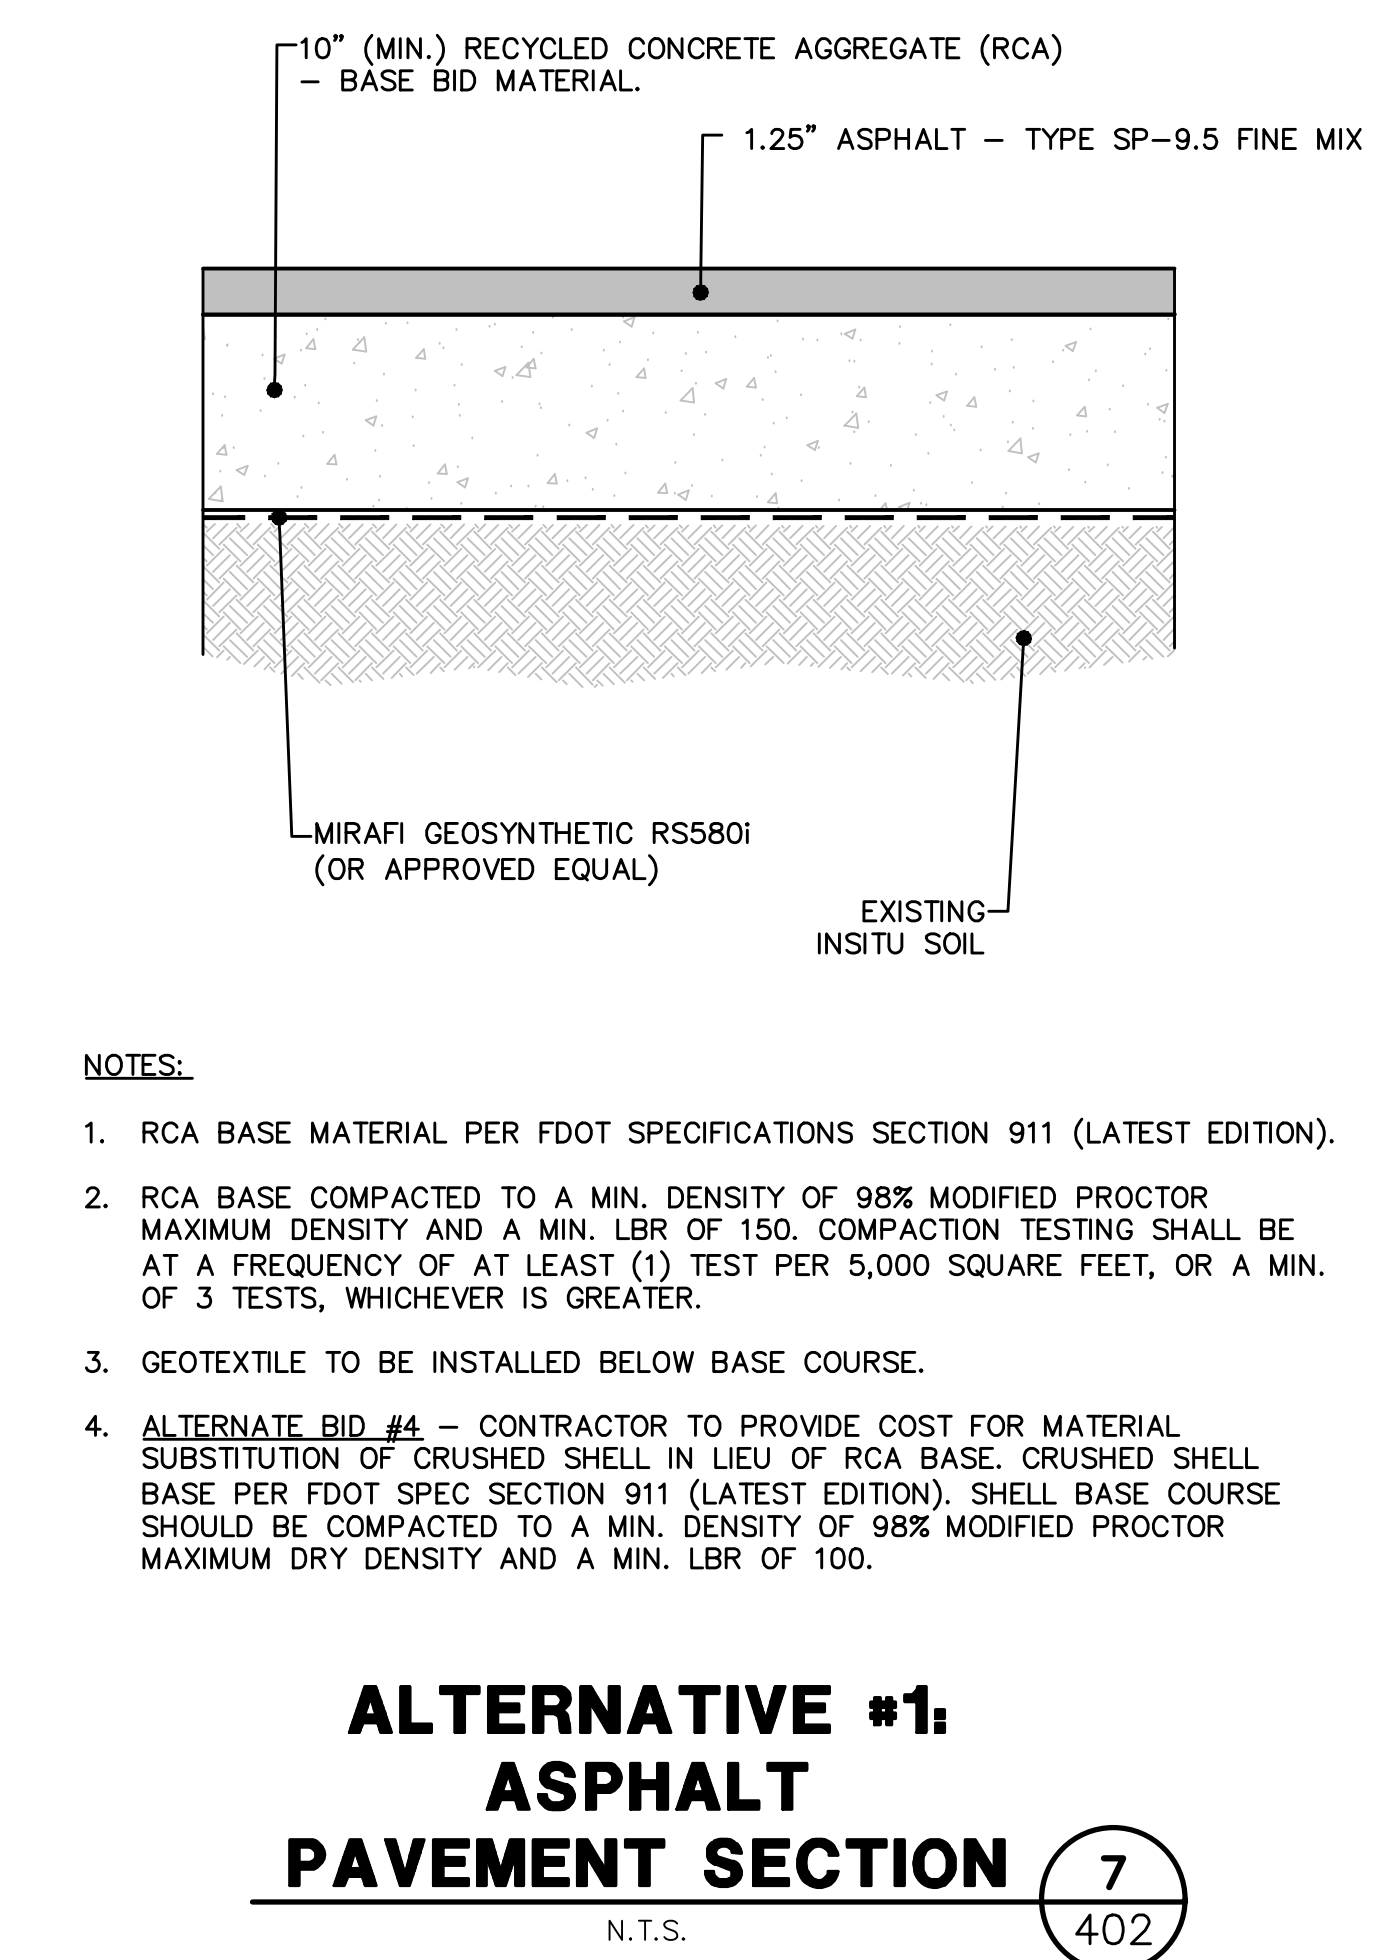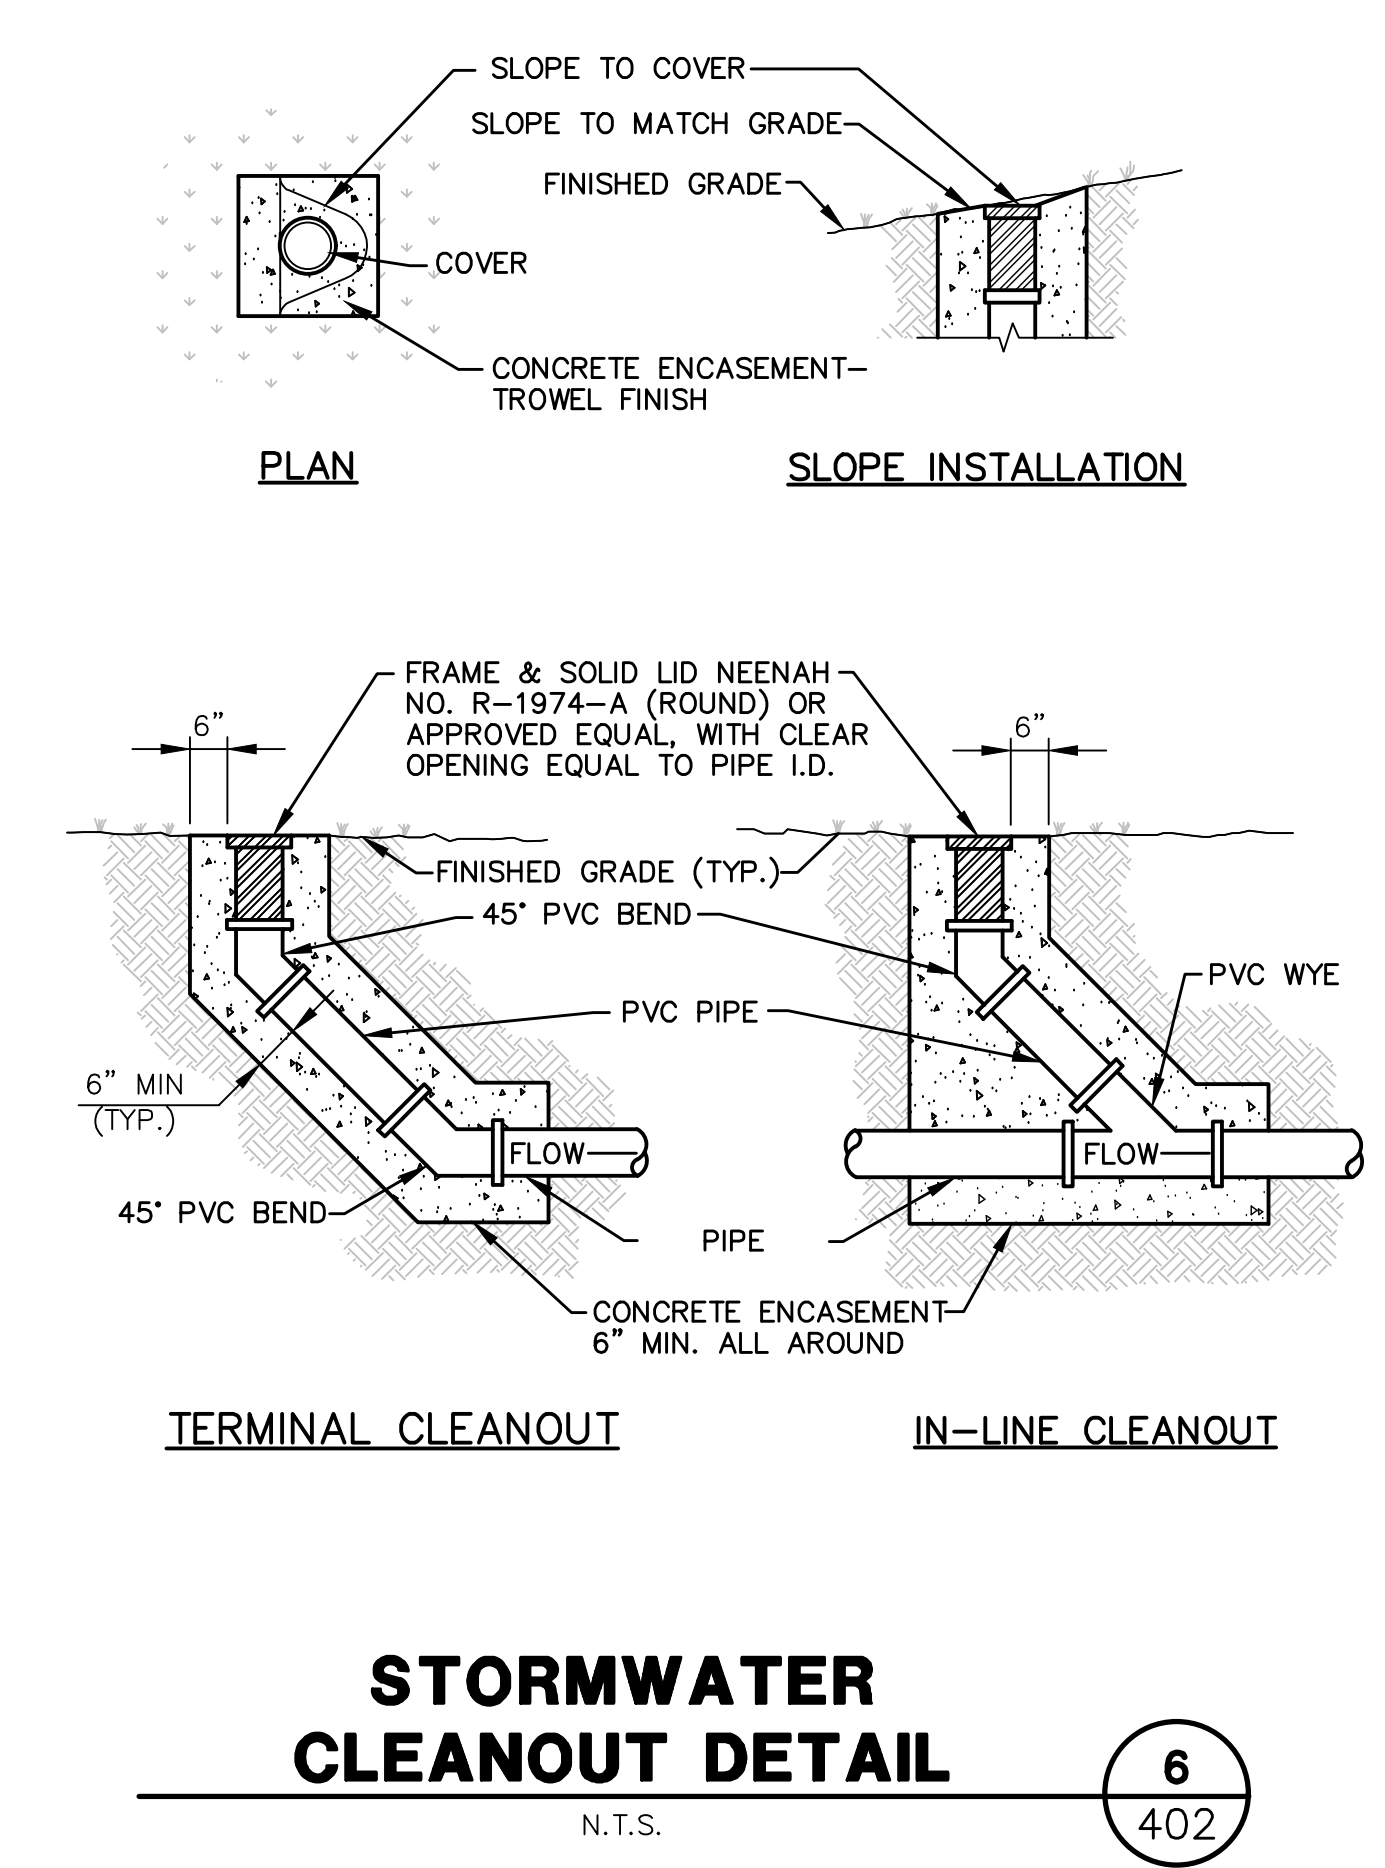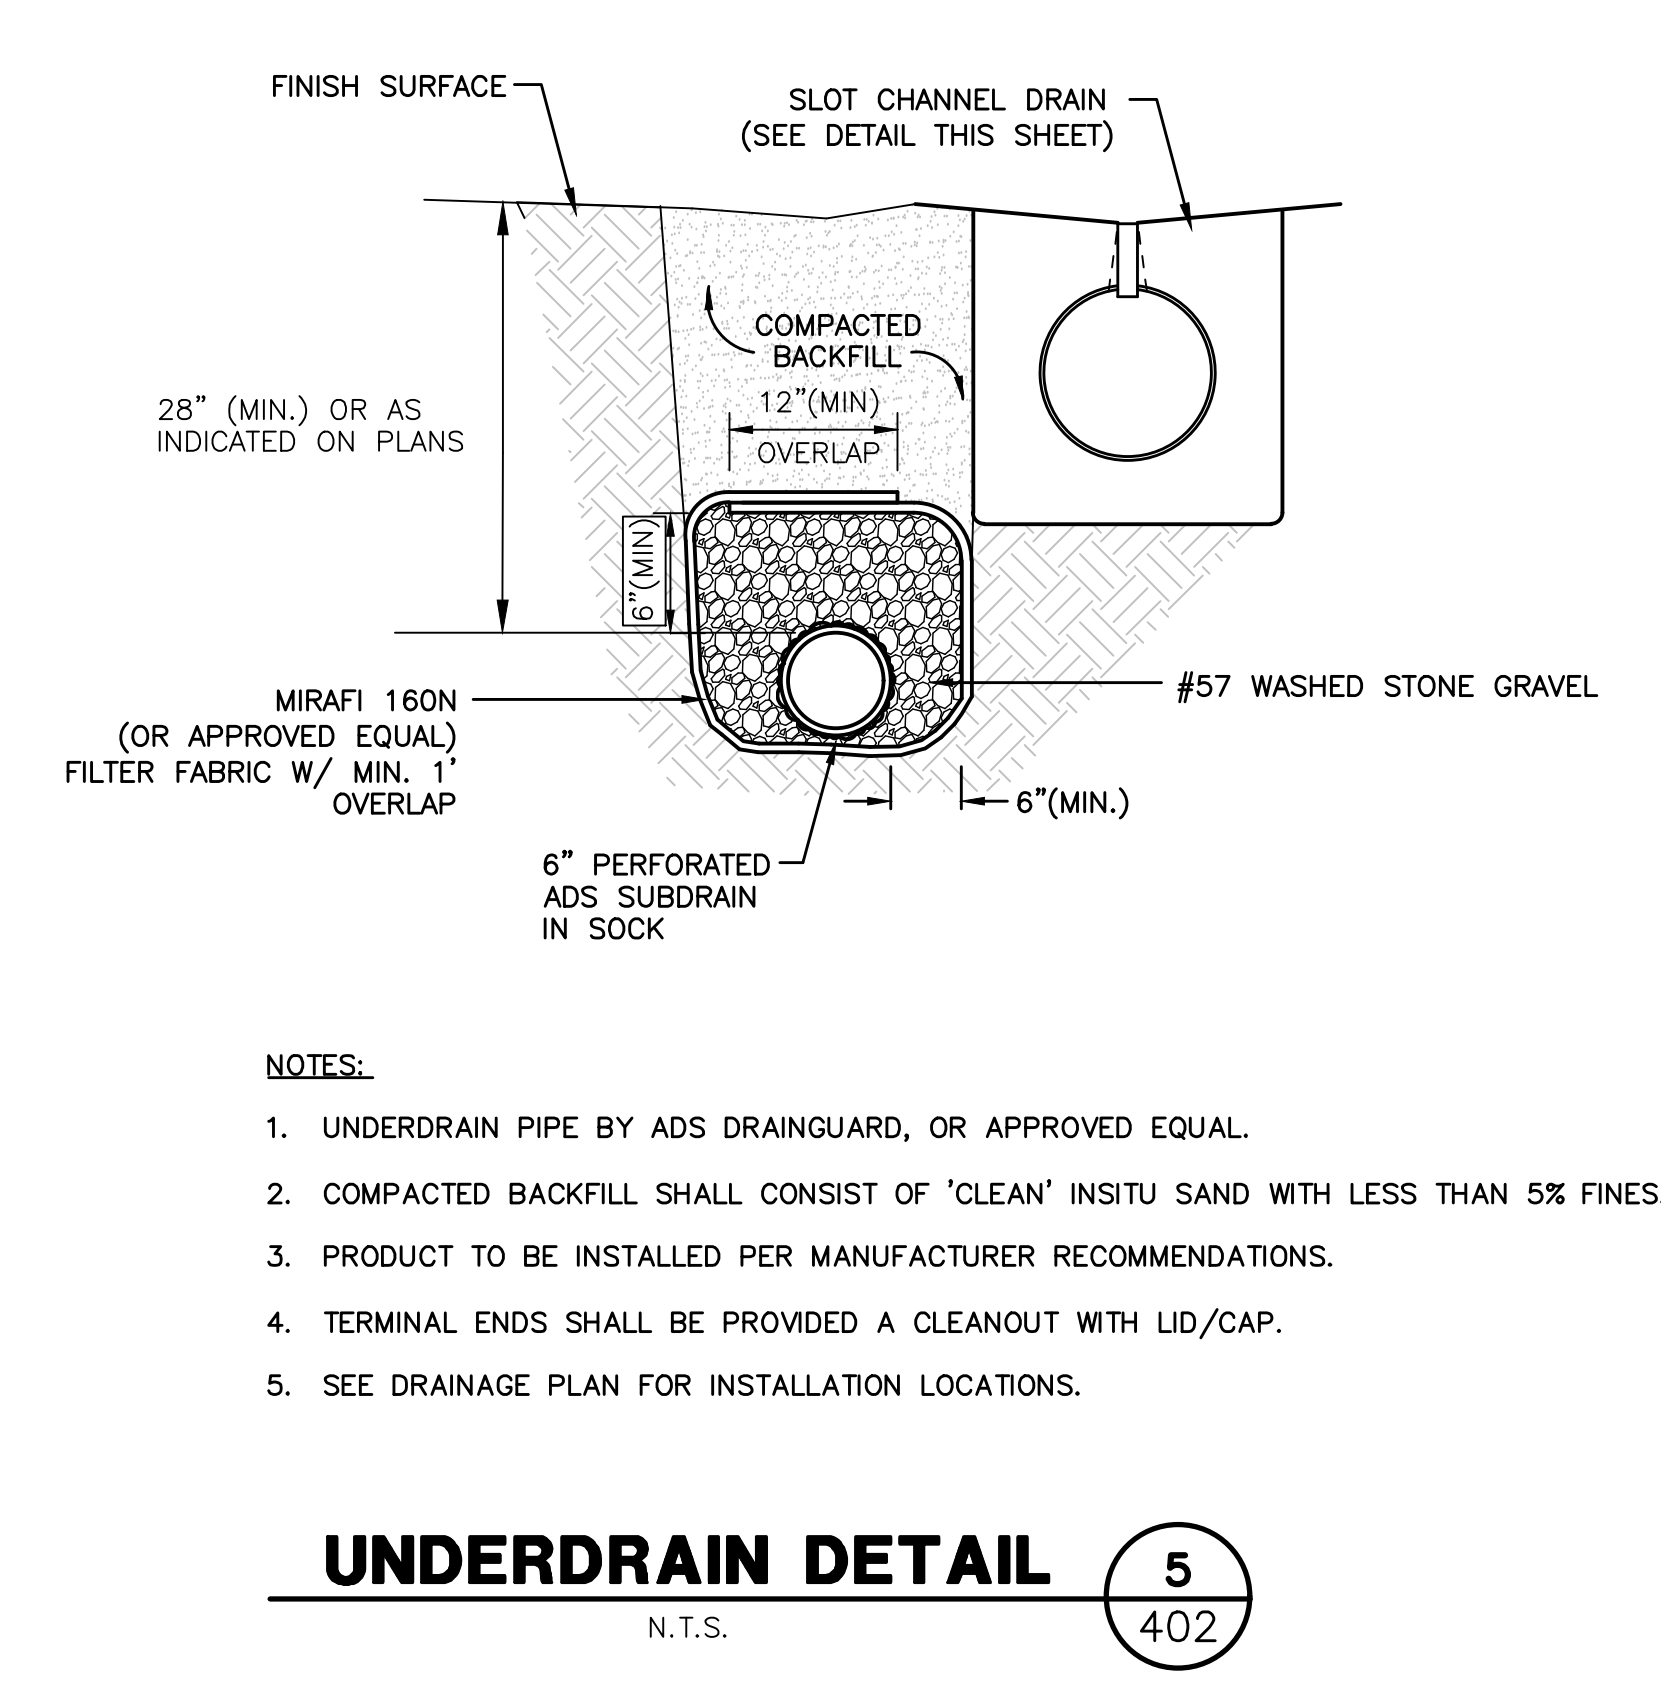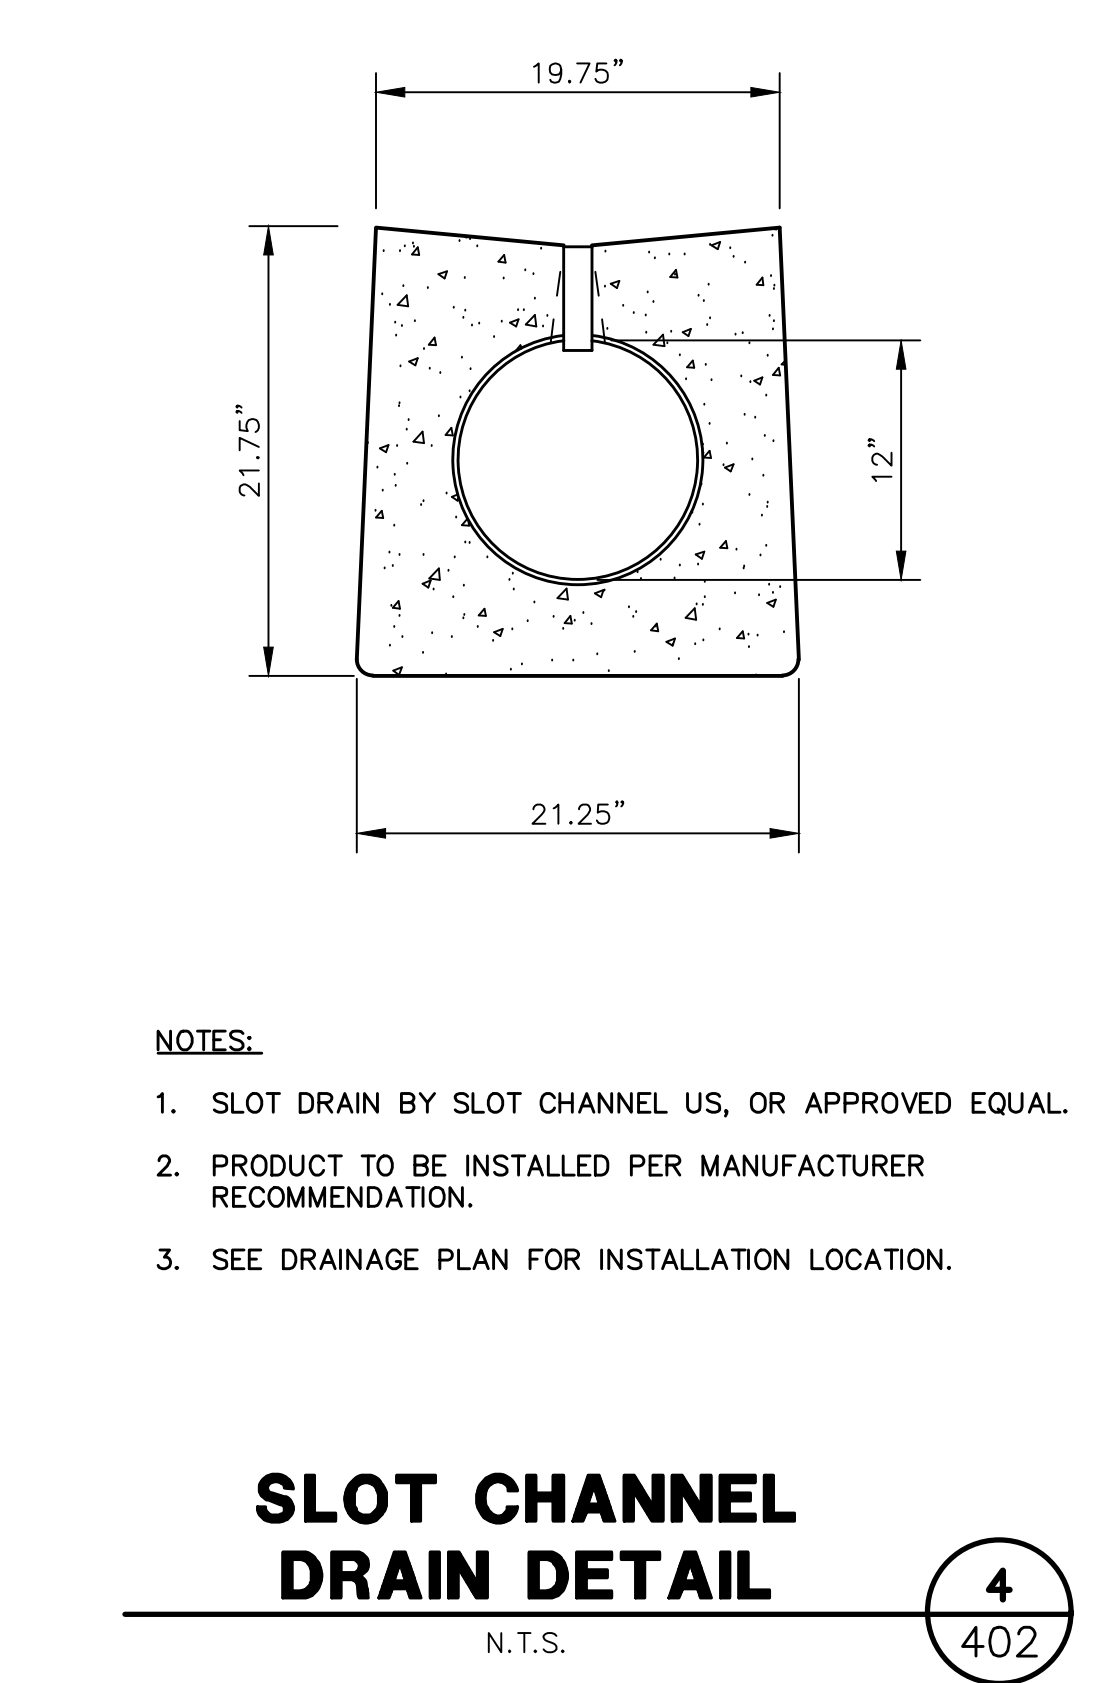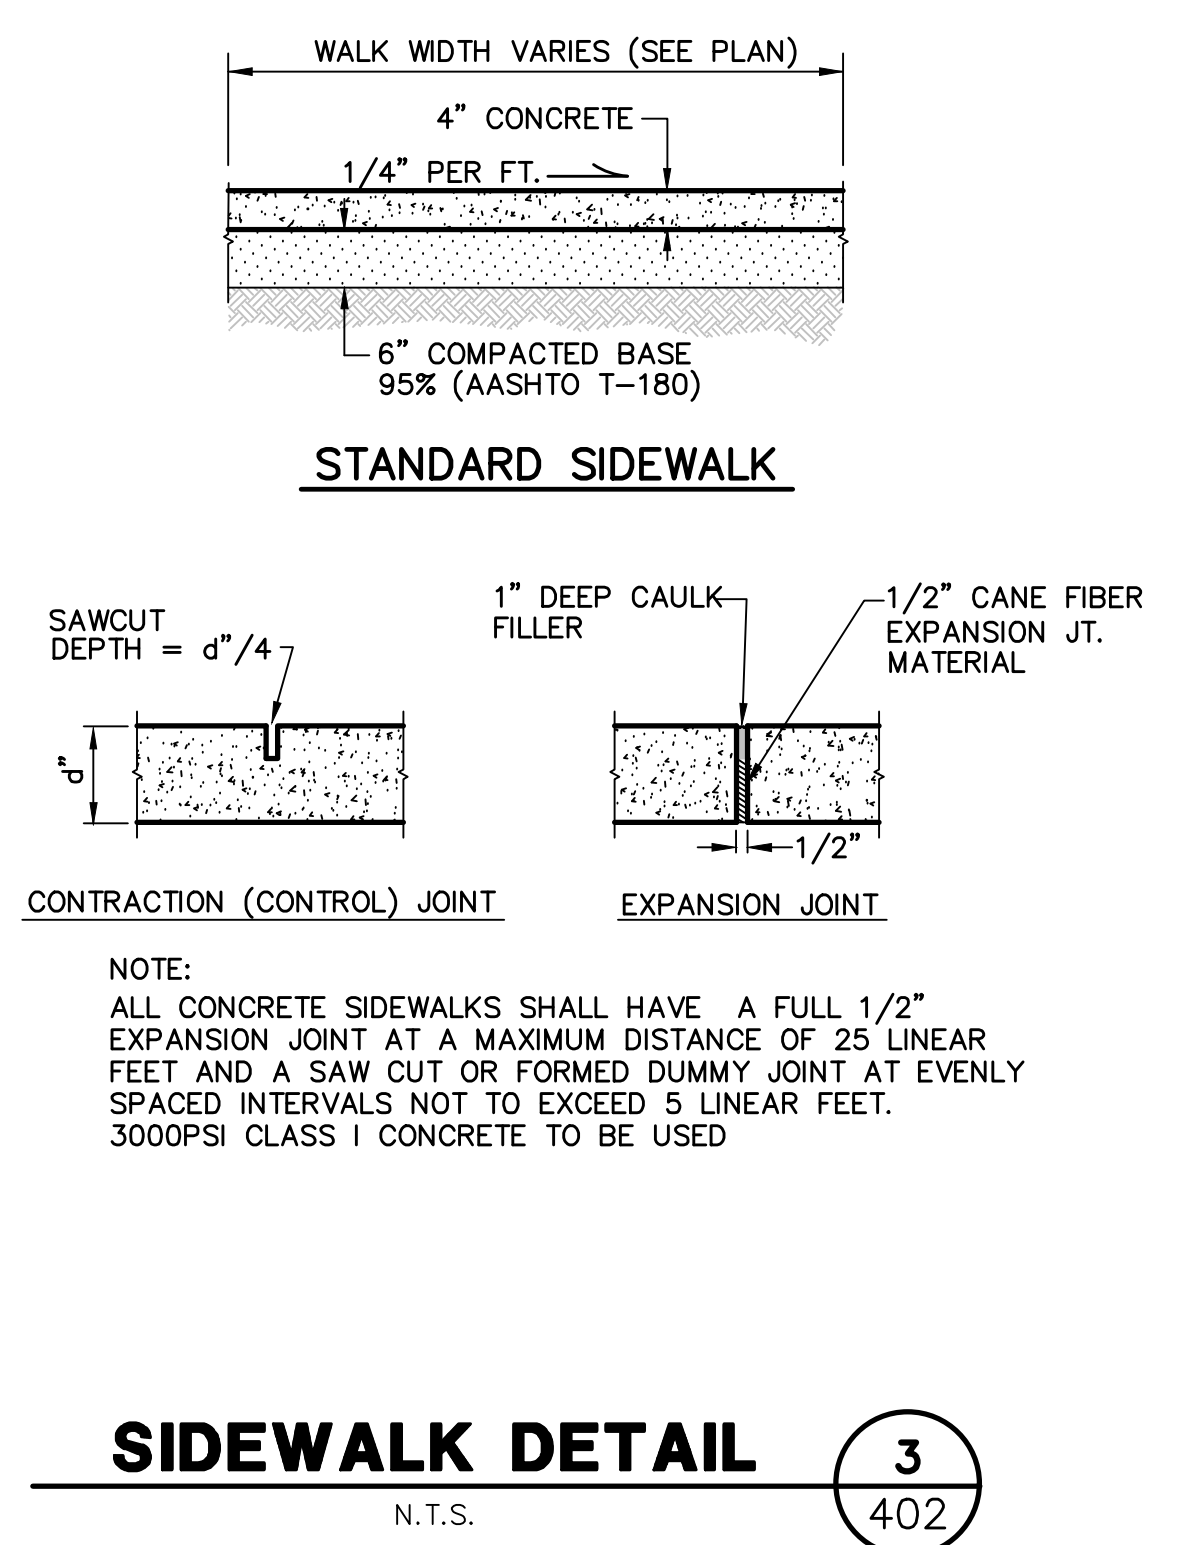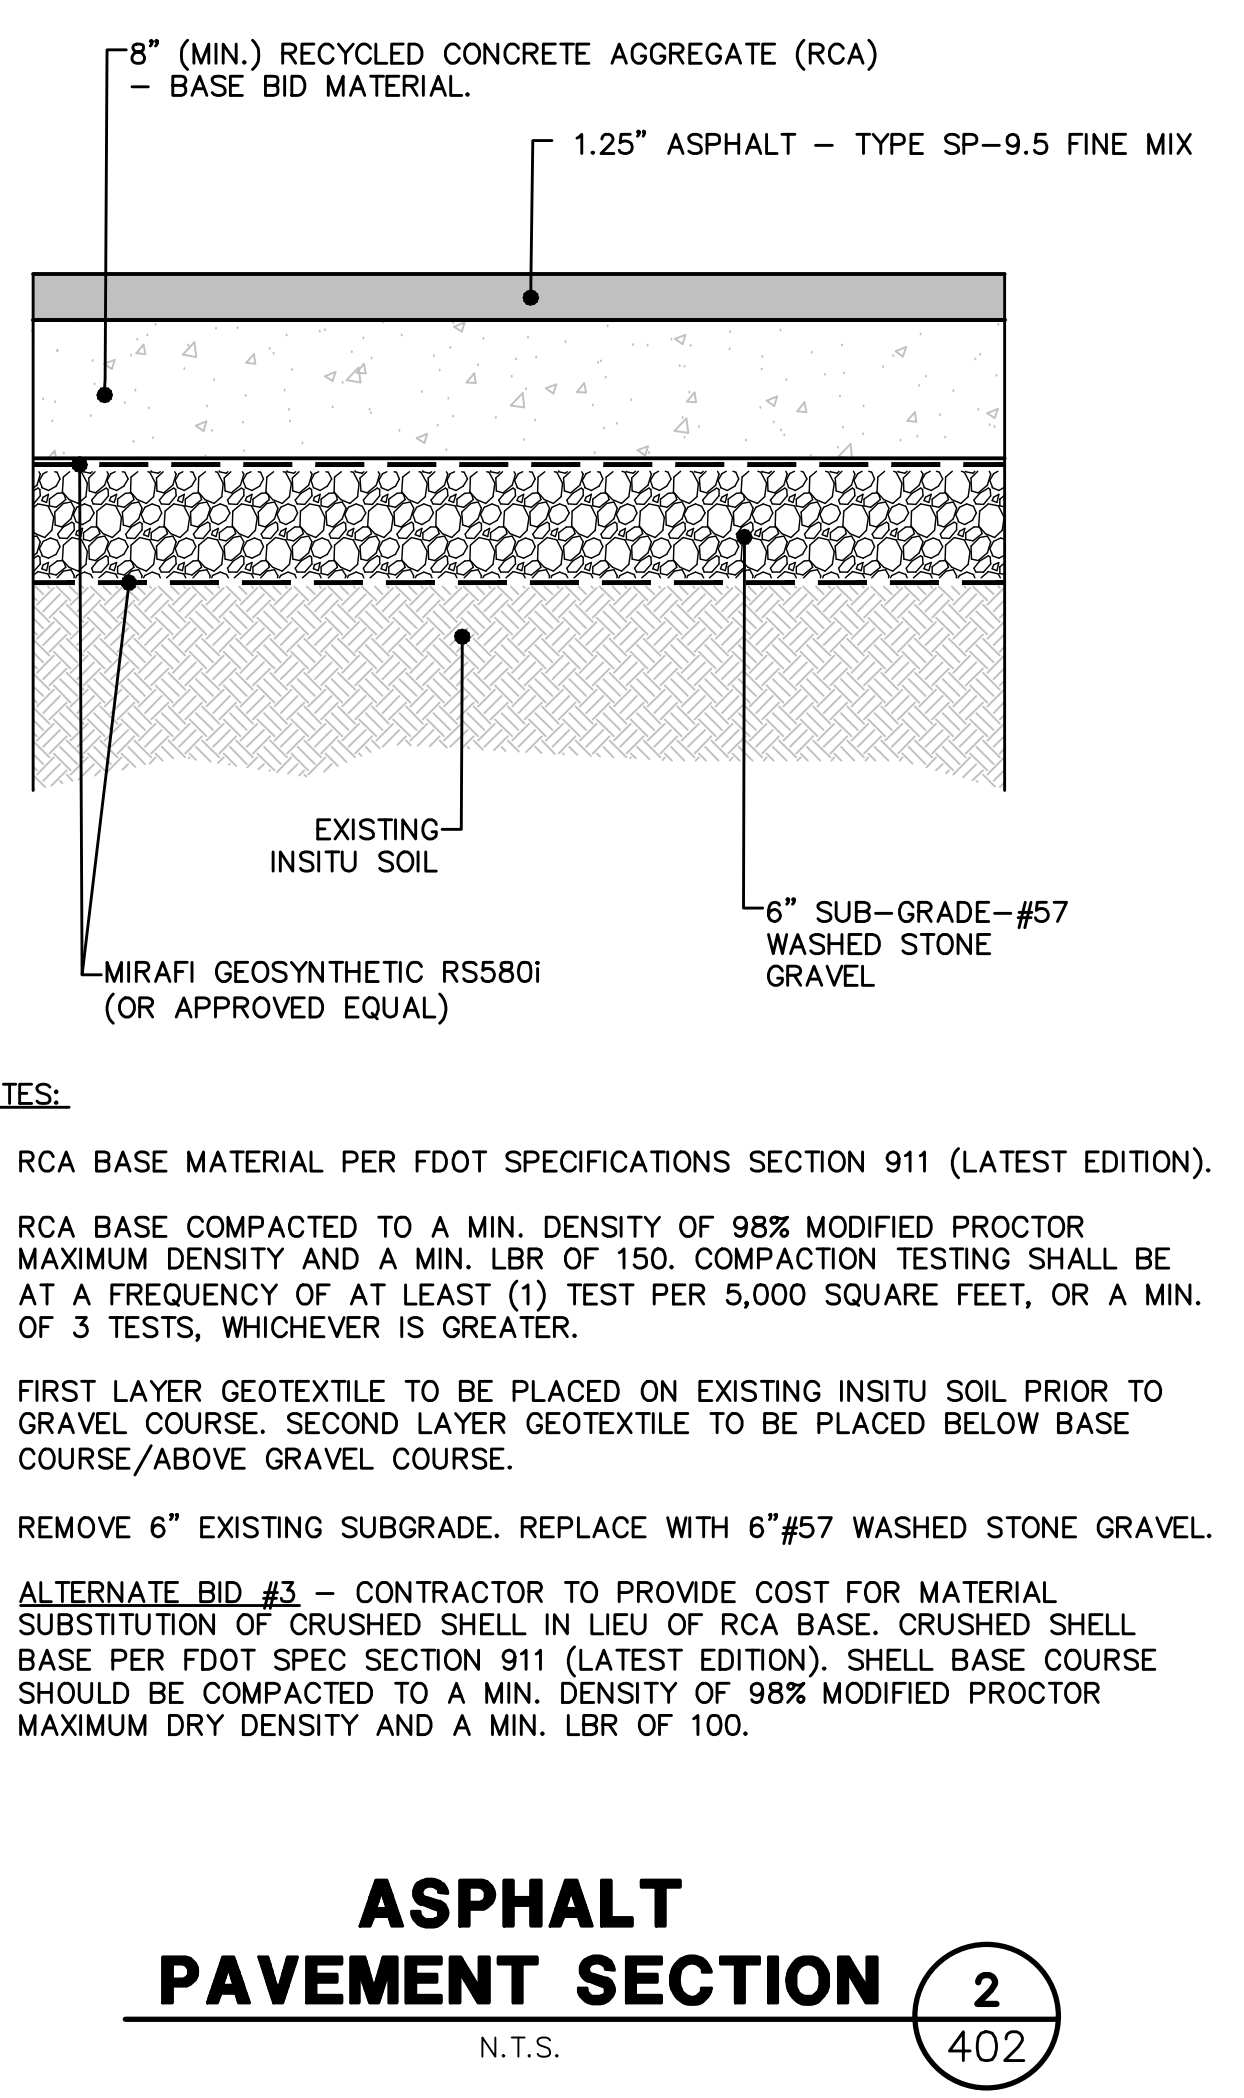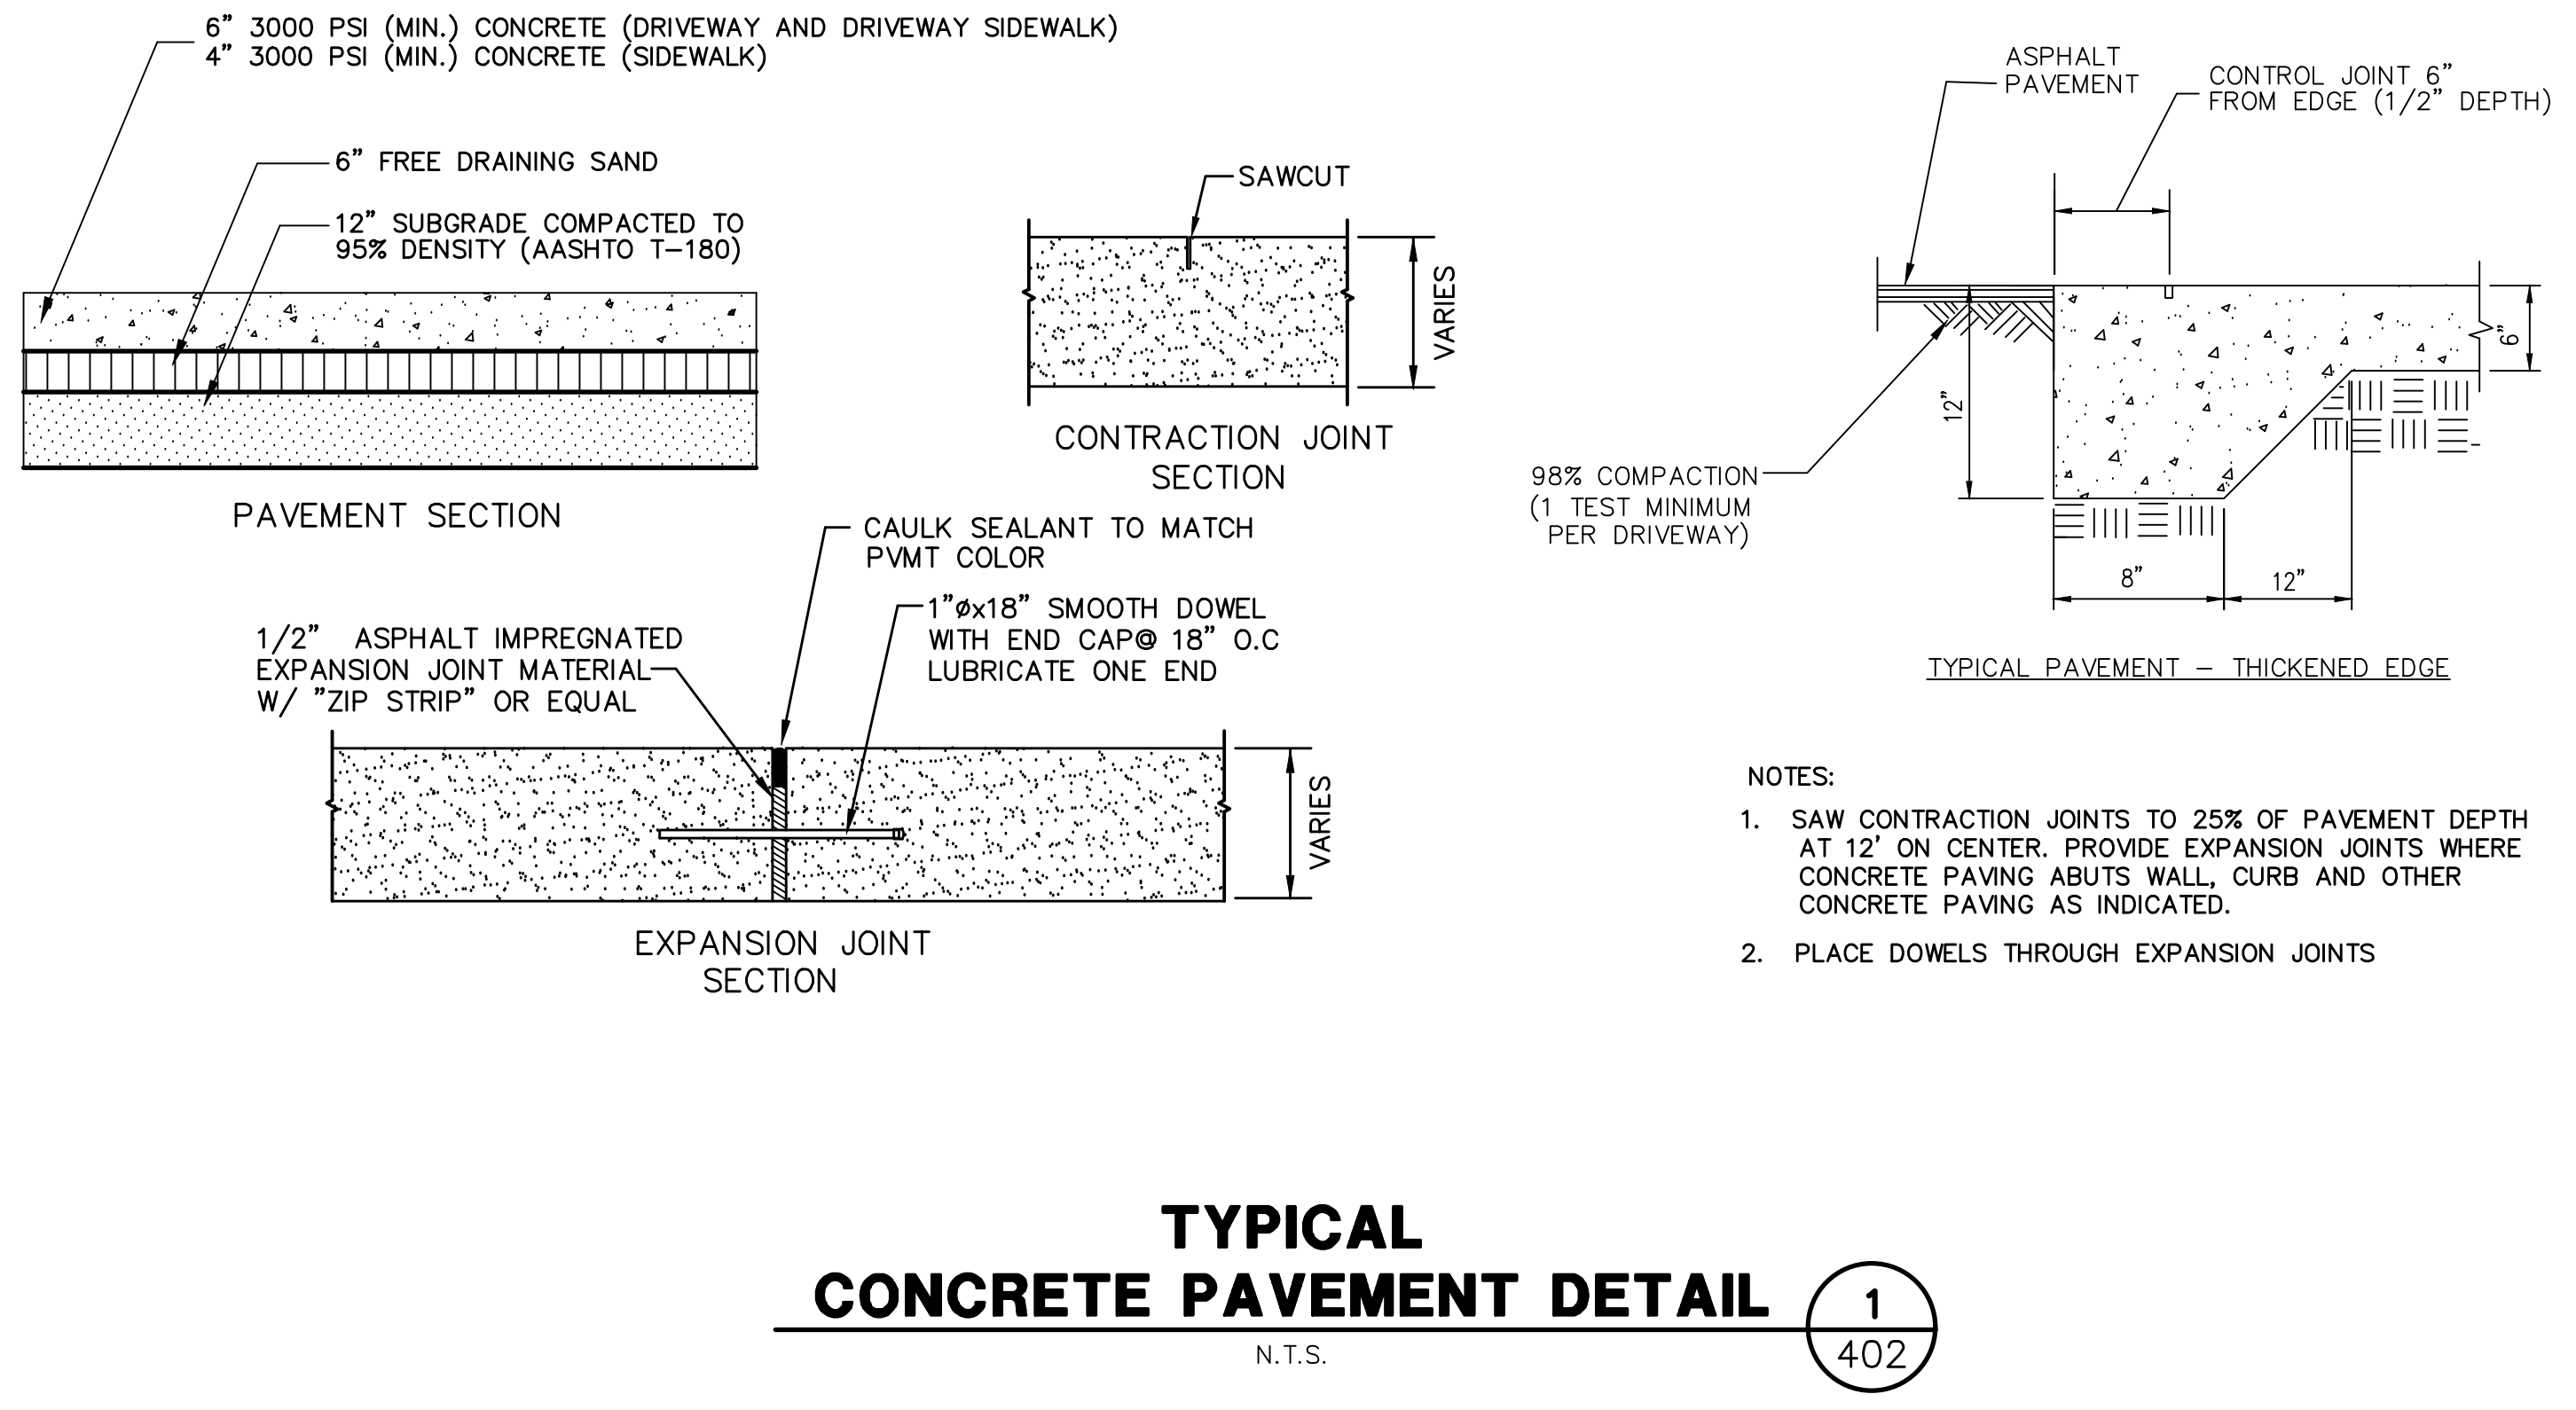

FILE NAME: G:\PROJ\06558026\PROJECTS\SOL AND COVE ROADWAY\CIVIL\SHEETS\C-400 - GENERAL DETAILS.DWG
 TIME: 17 NOV 2021 - 3:14PM
 USER: NICKEL

ALL SCALE ARRANGEMENTS AND PLANS INDICATED OR REPRESENTED BY THIS DRAWING ARE OWNED BY AND THE PROPERTY OF HARRIS CIVIL ENGINEERS, LLC AND WERE CREATED, DEVELOPED AND DEVELOPED FOR USE WITH THE SPECIFIED PROJECT. HARRIS CIVIL ENGINEERS RESERVES COPYRIGHTS AND OTHER RIGHTS RESTRICTING THE DRAWING TO THE ORIGINAL PROJECT OR PURPOSE FOR WHICH THEY WERE PREPARED. REPRODUCTIONS, CHANGES OR ASSIGNMENTS ARE PROHIBITED WITHOUT THE WRITTEN PERMISSION OF HARRIS CIVIL ENGINEERS.